


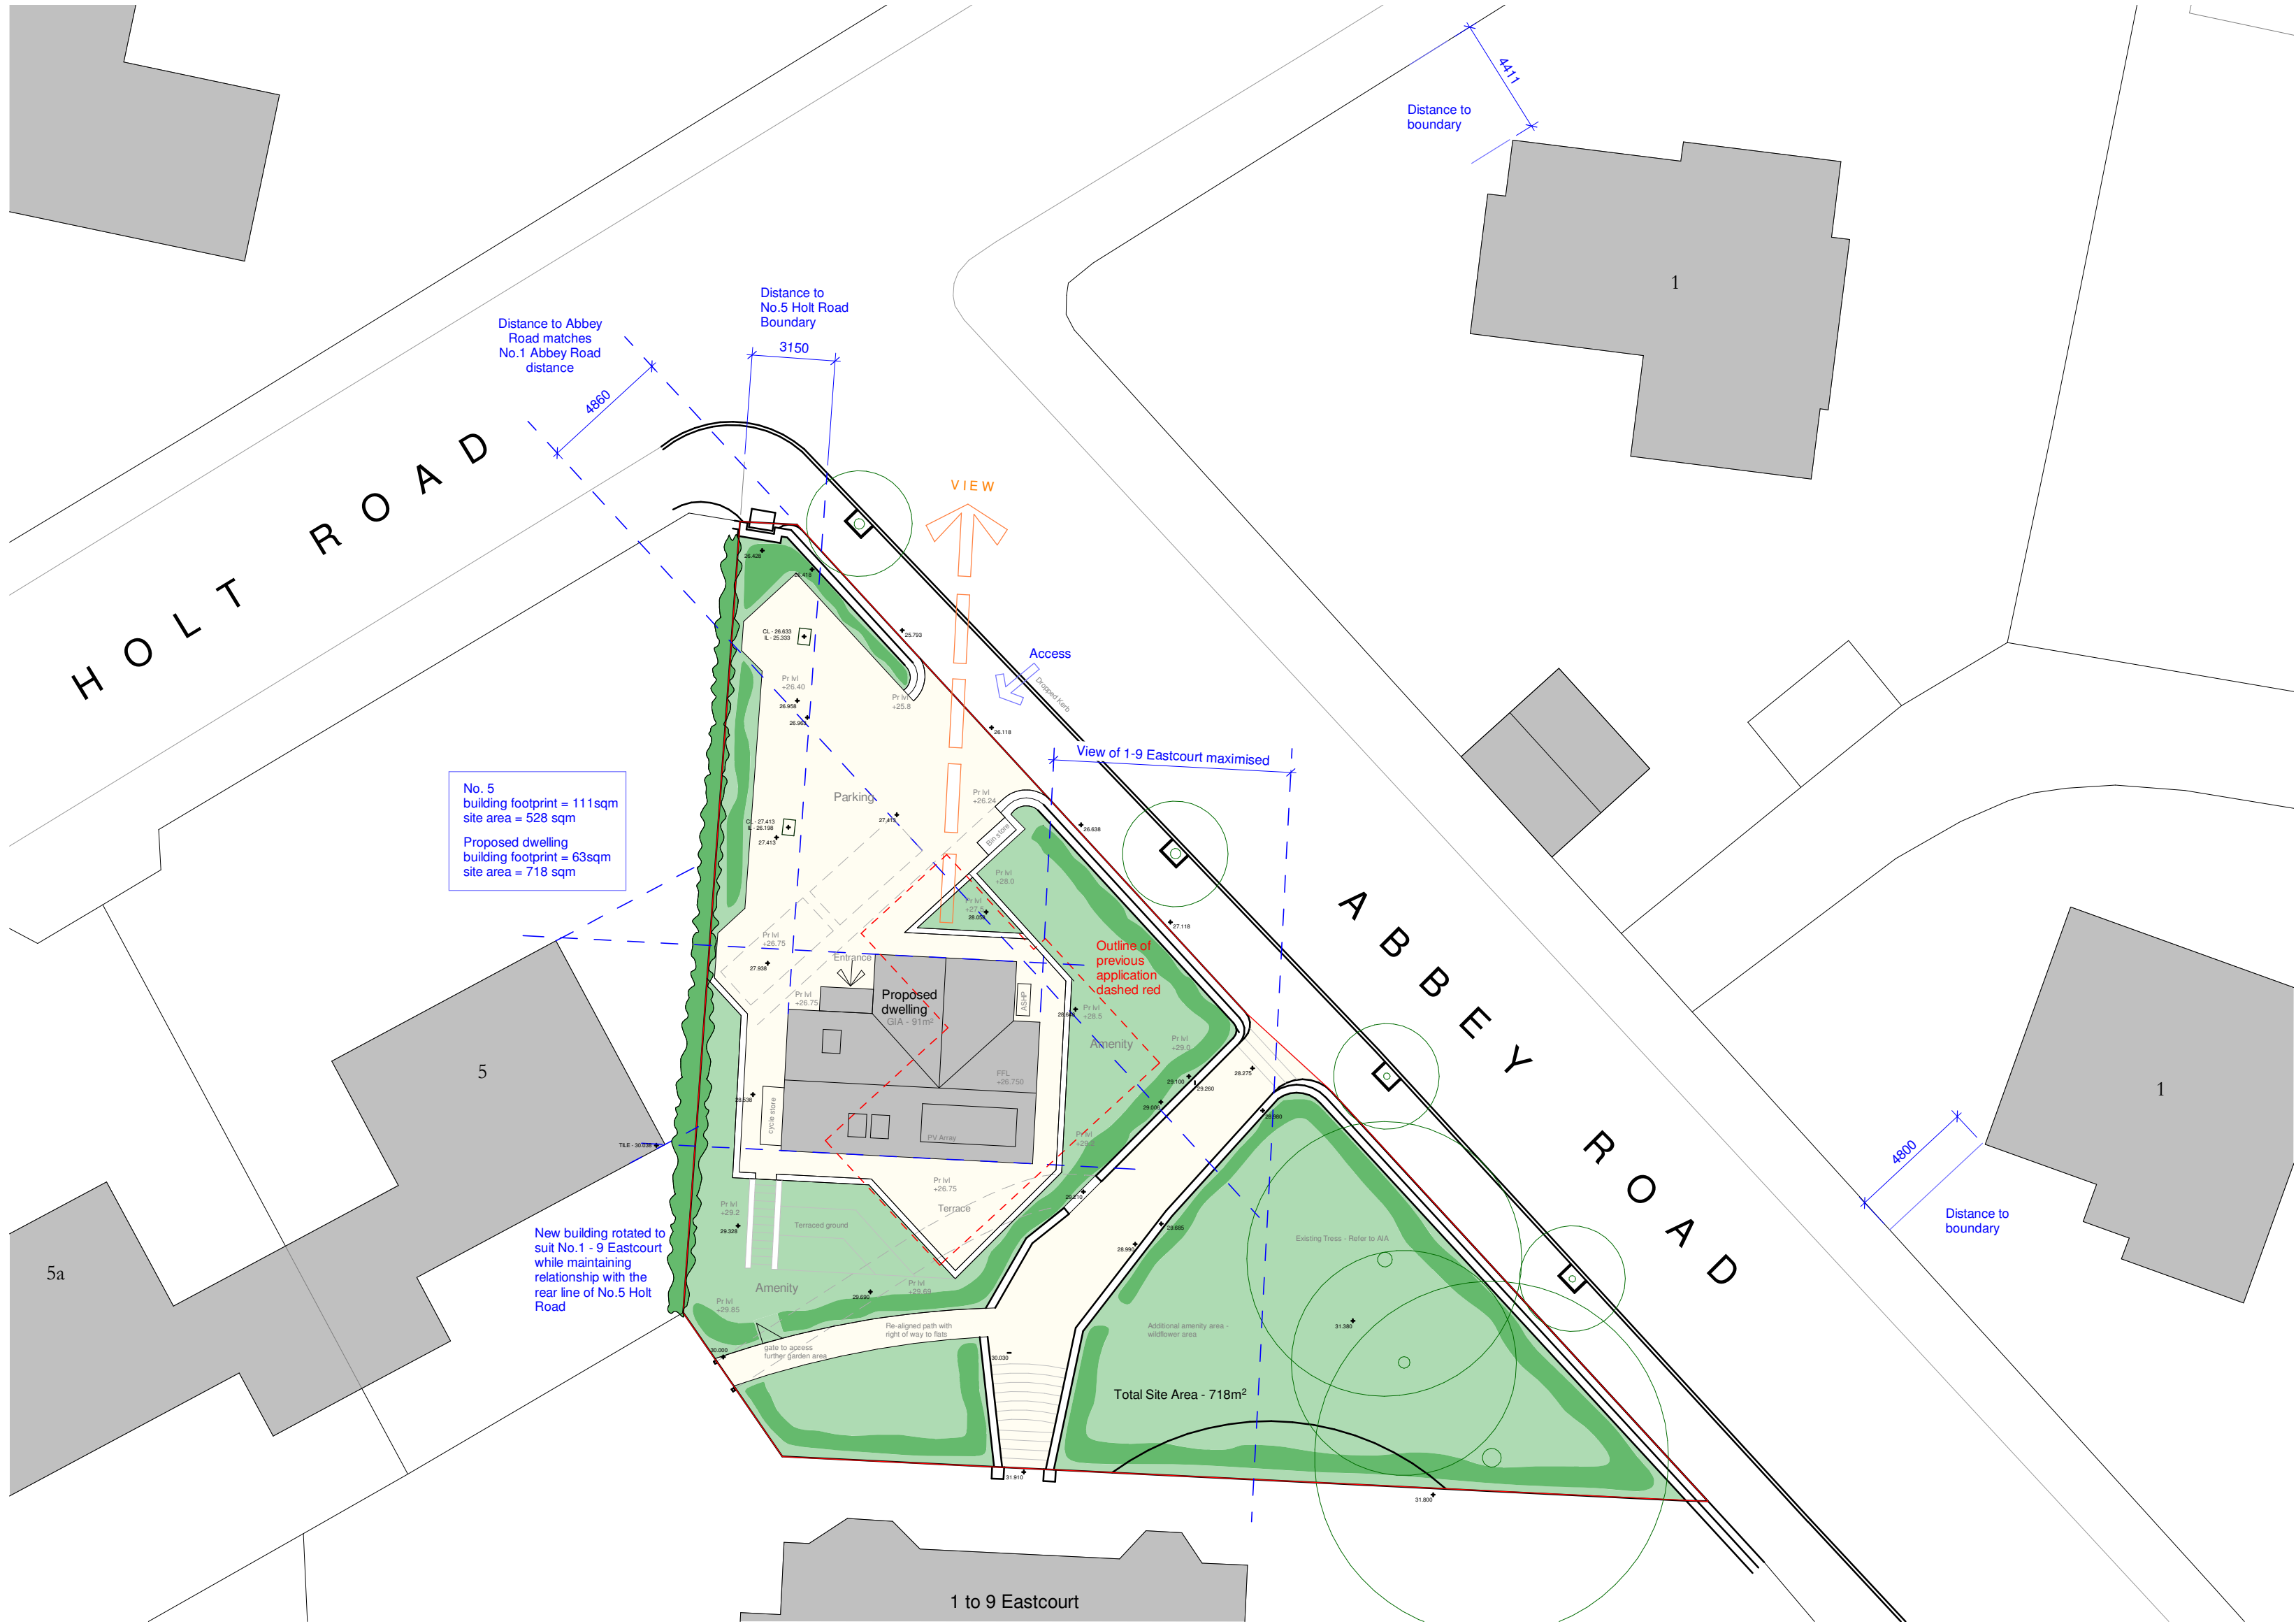


024816


Scale 1: 200

Status

PLANNING

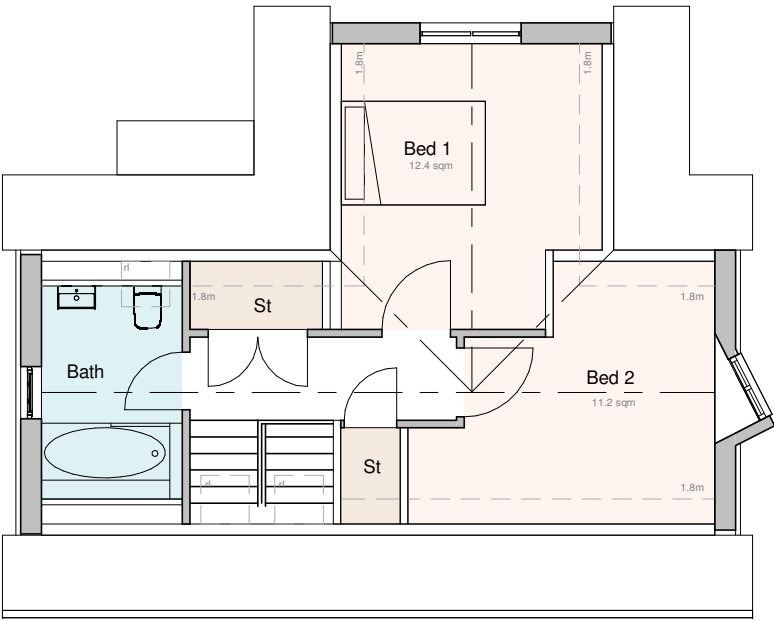

First Floor Plan

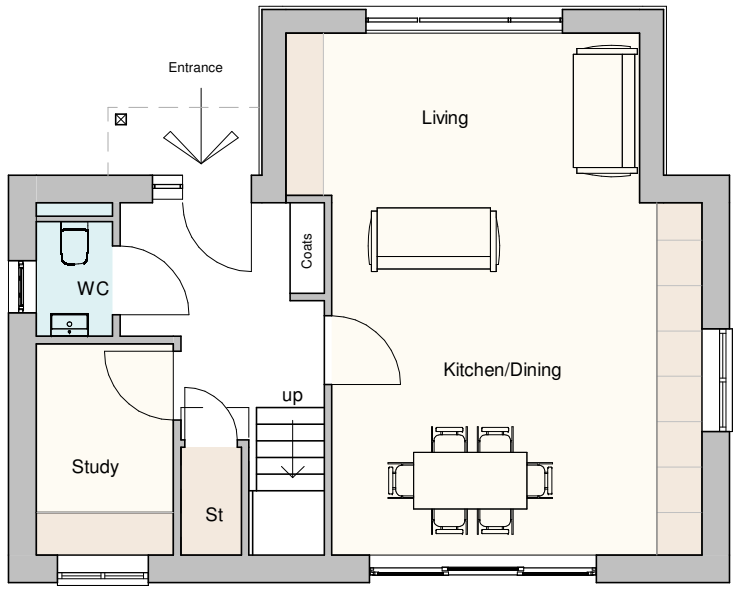

Gnd Floor Plan

C	Draft Planning Issue	29.02.24	AF
B	Updated design for comment	19.01.24	AF
A	levels and utility room updates	30.11.23	AF
No.	Revision	Date	Init

Job
Eastcourt, Abbey Road, Sheringham,
NR26 8HH

Drawing
SCHEME DESIGN


Client
GSM Investments Ltd

FAL | ARCHITECTS


T : +44 (0)7786445320 | www.fal-architects.co.uk
10 George Street | Sheringham | Norfolk | NR26 8ED

Scale	Date	Drawn/Checked
1:200@A2	17/10/23	MC/AF
Job Number	Dwg No	Rev
1623 1623-0001	0001	C

1 Proposed Site Plan
1 : 200

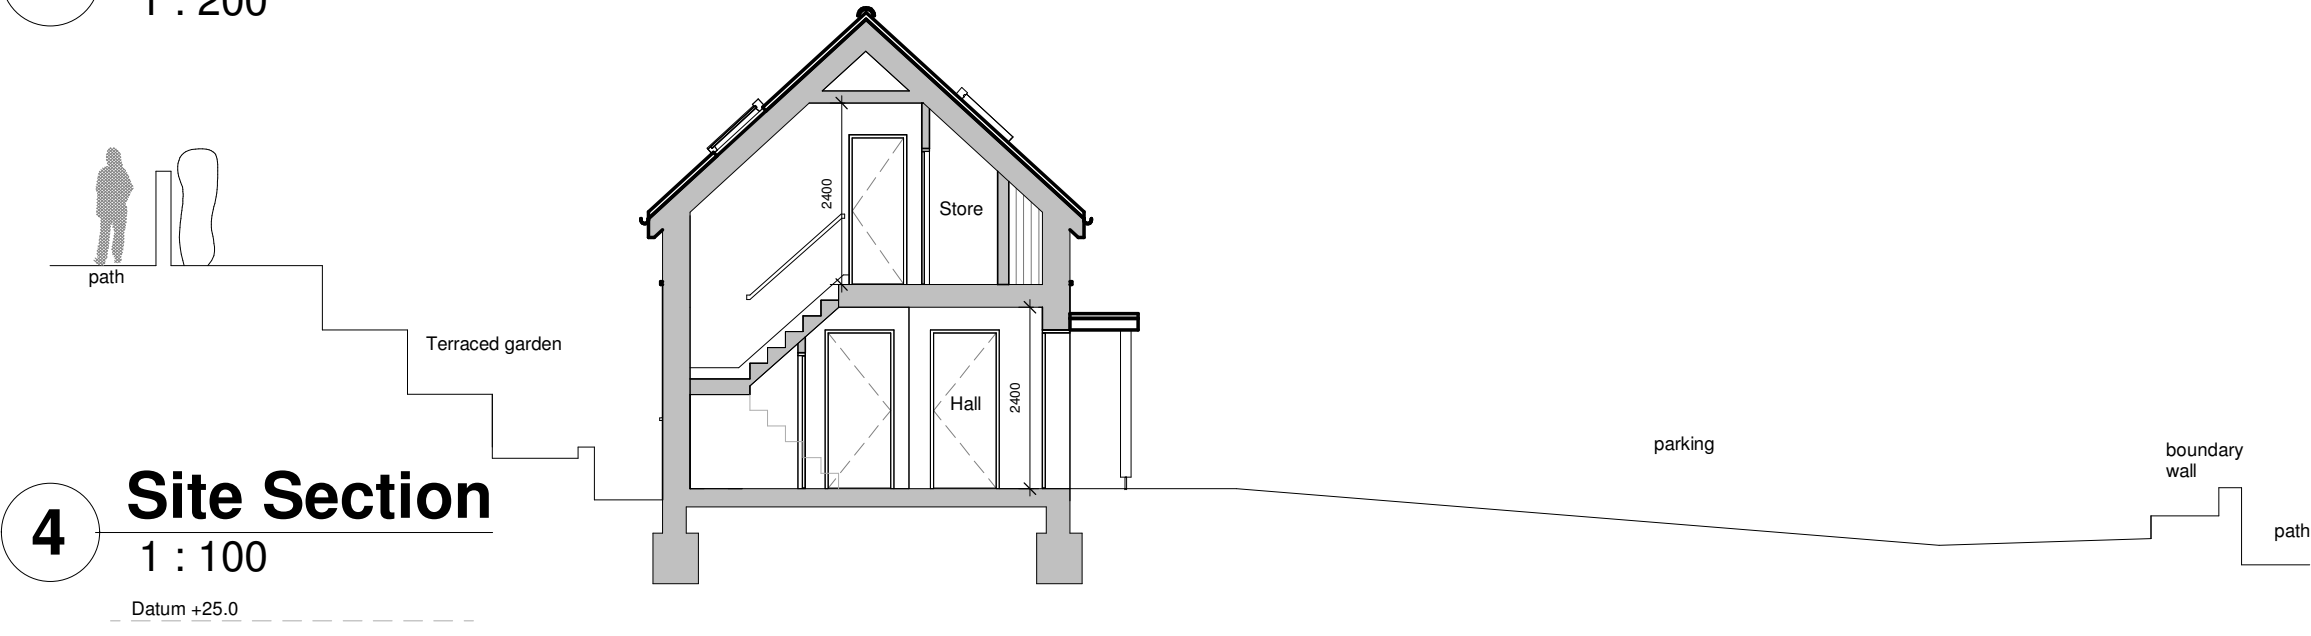

4 Site Section
1 : 100
Datum +25.0

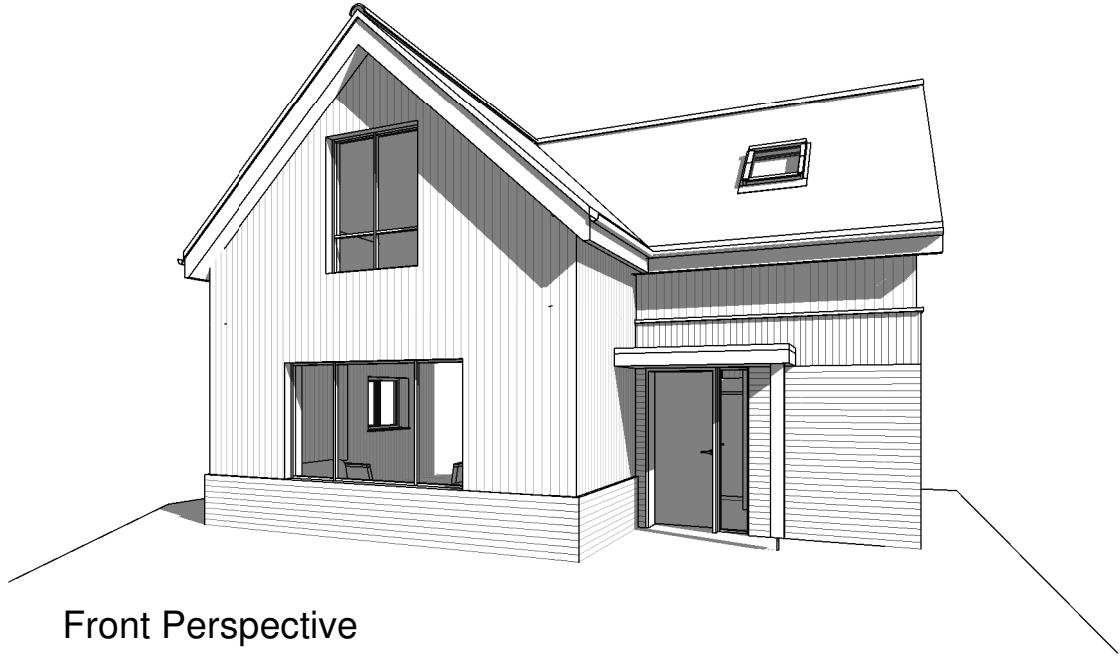

Front Perspective